


TOTAL AREA
30.42 acres

PRELIMINARY

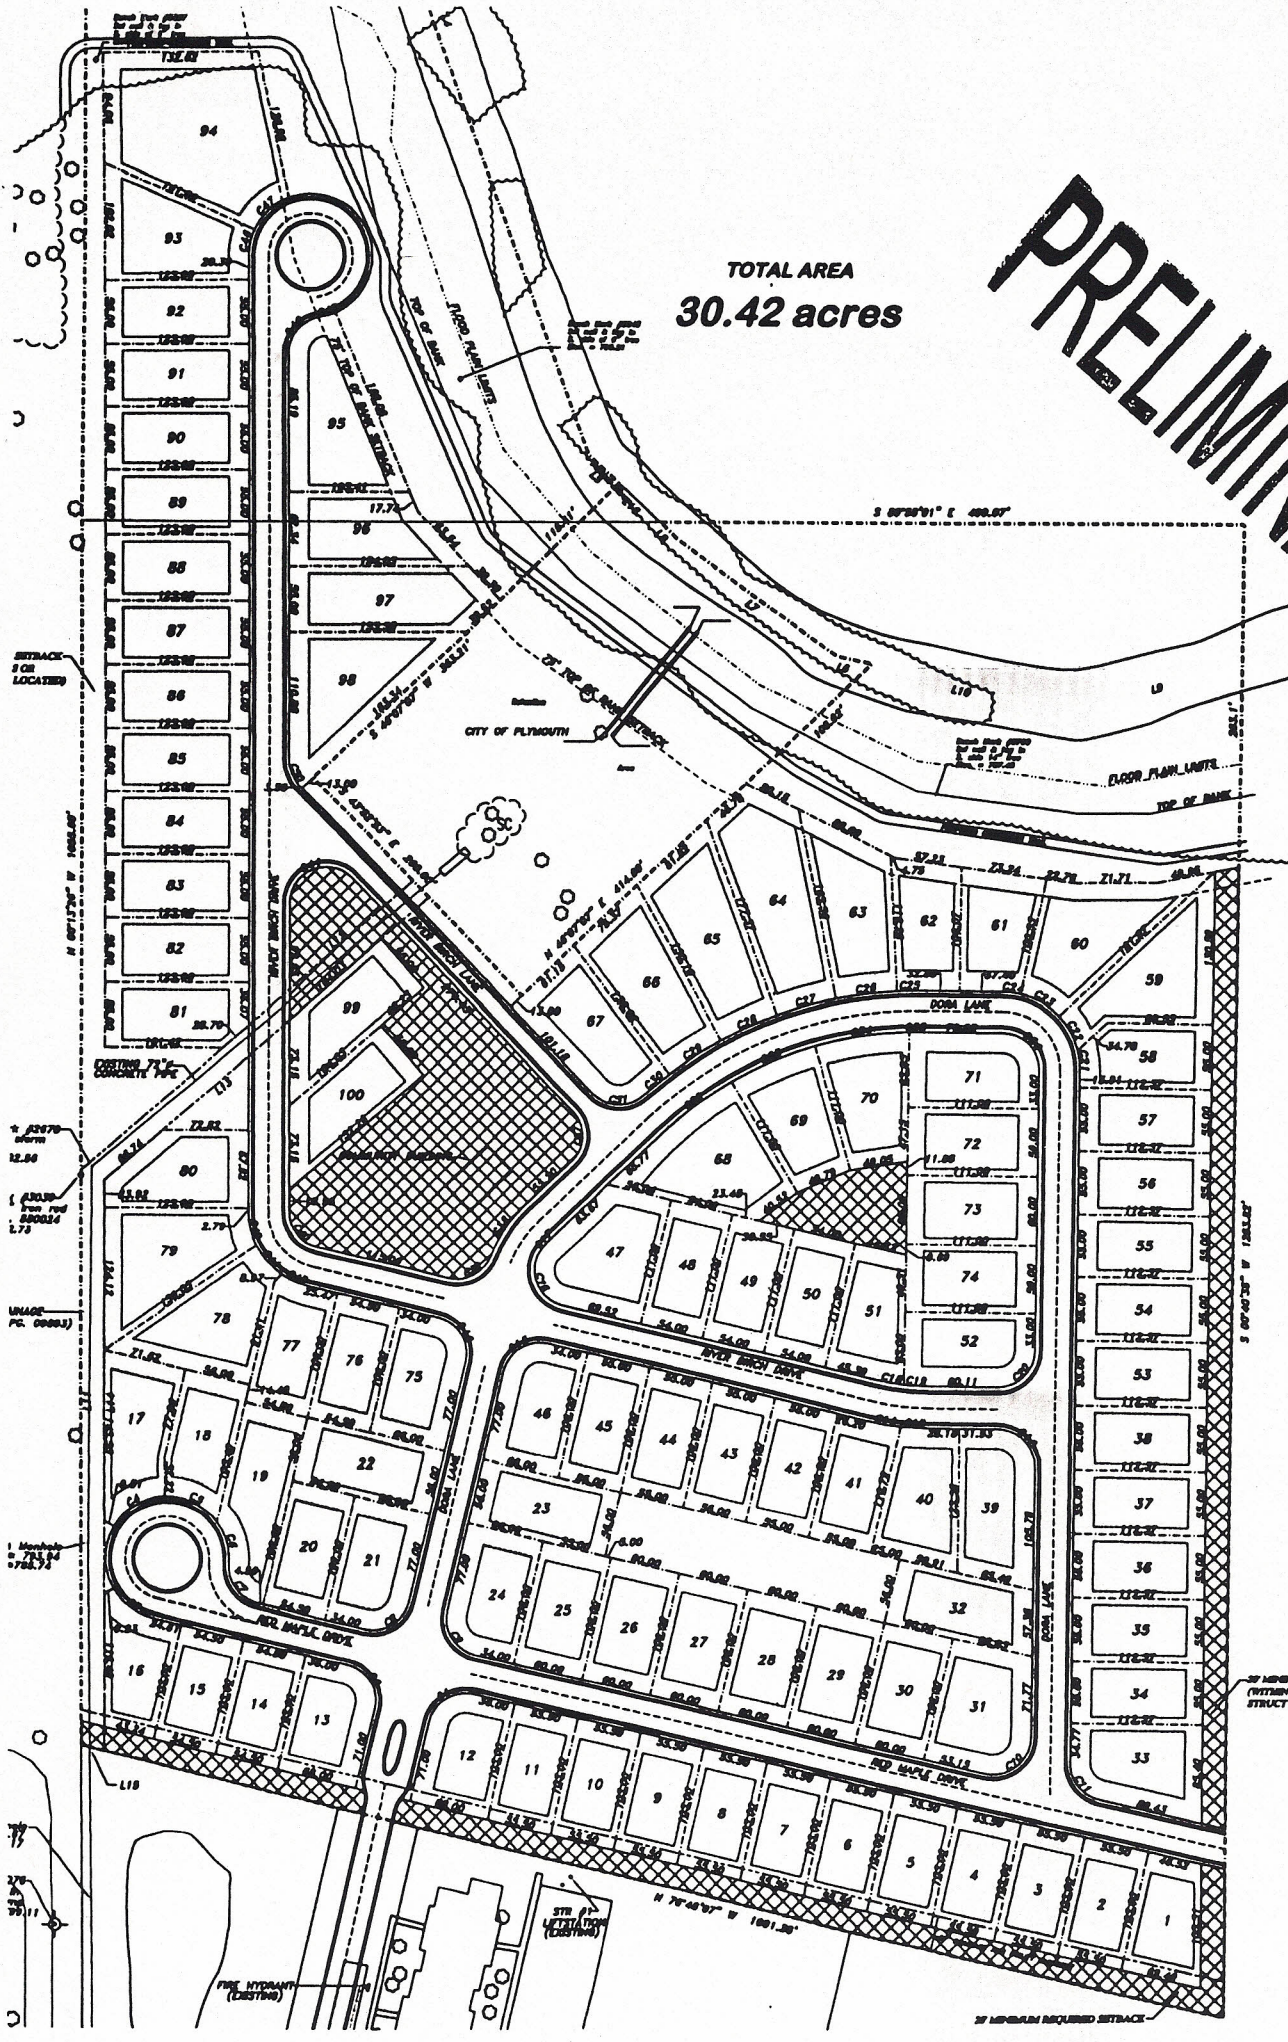


WATER MAIN
PC 000001




FIRE HYDRANT
(EXISTING)

STP
(EXISTING)


(WITHIN
STRUCT)